


UNELECTRIFIED AREA, ZONE - 413, DISTT - MODEL TOWN

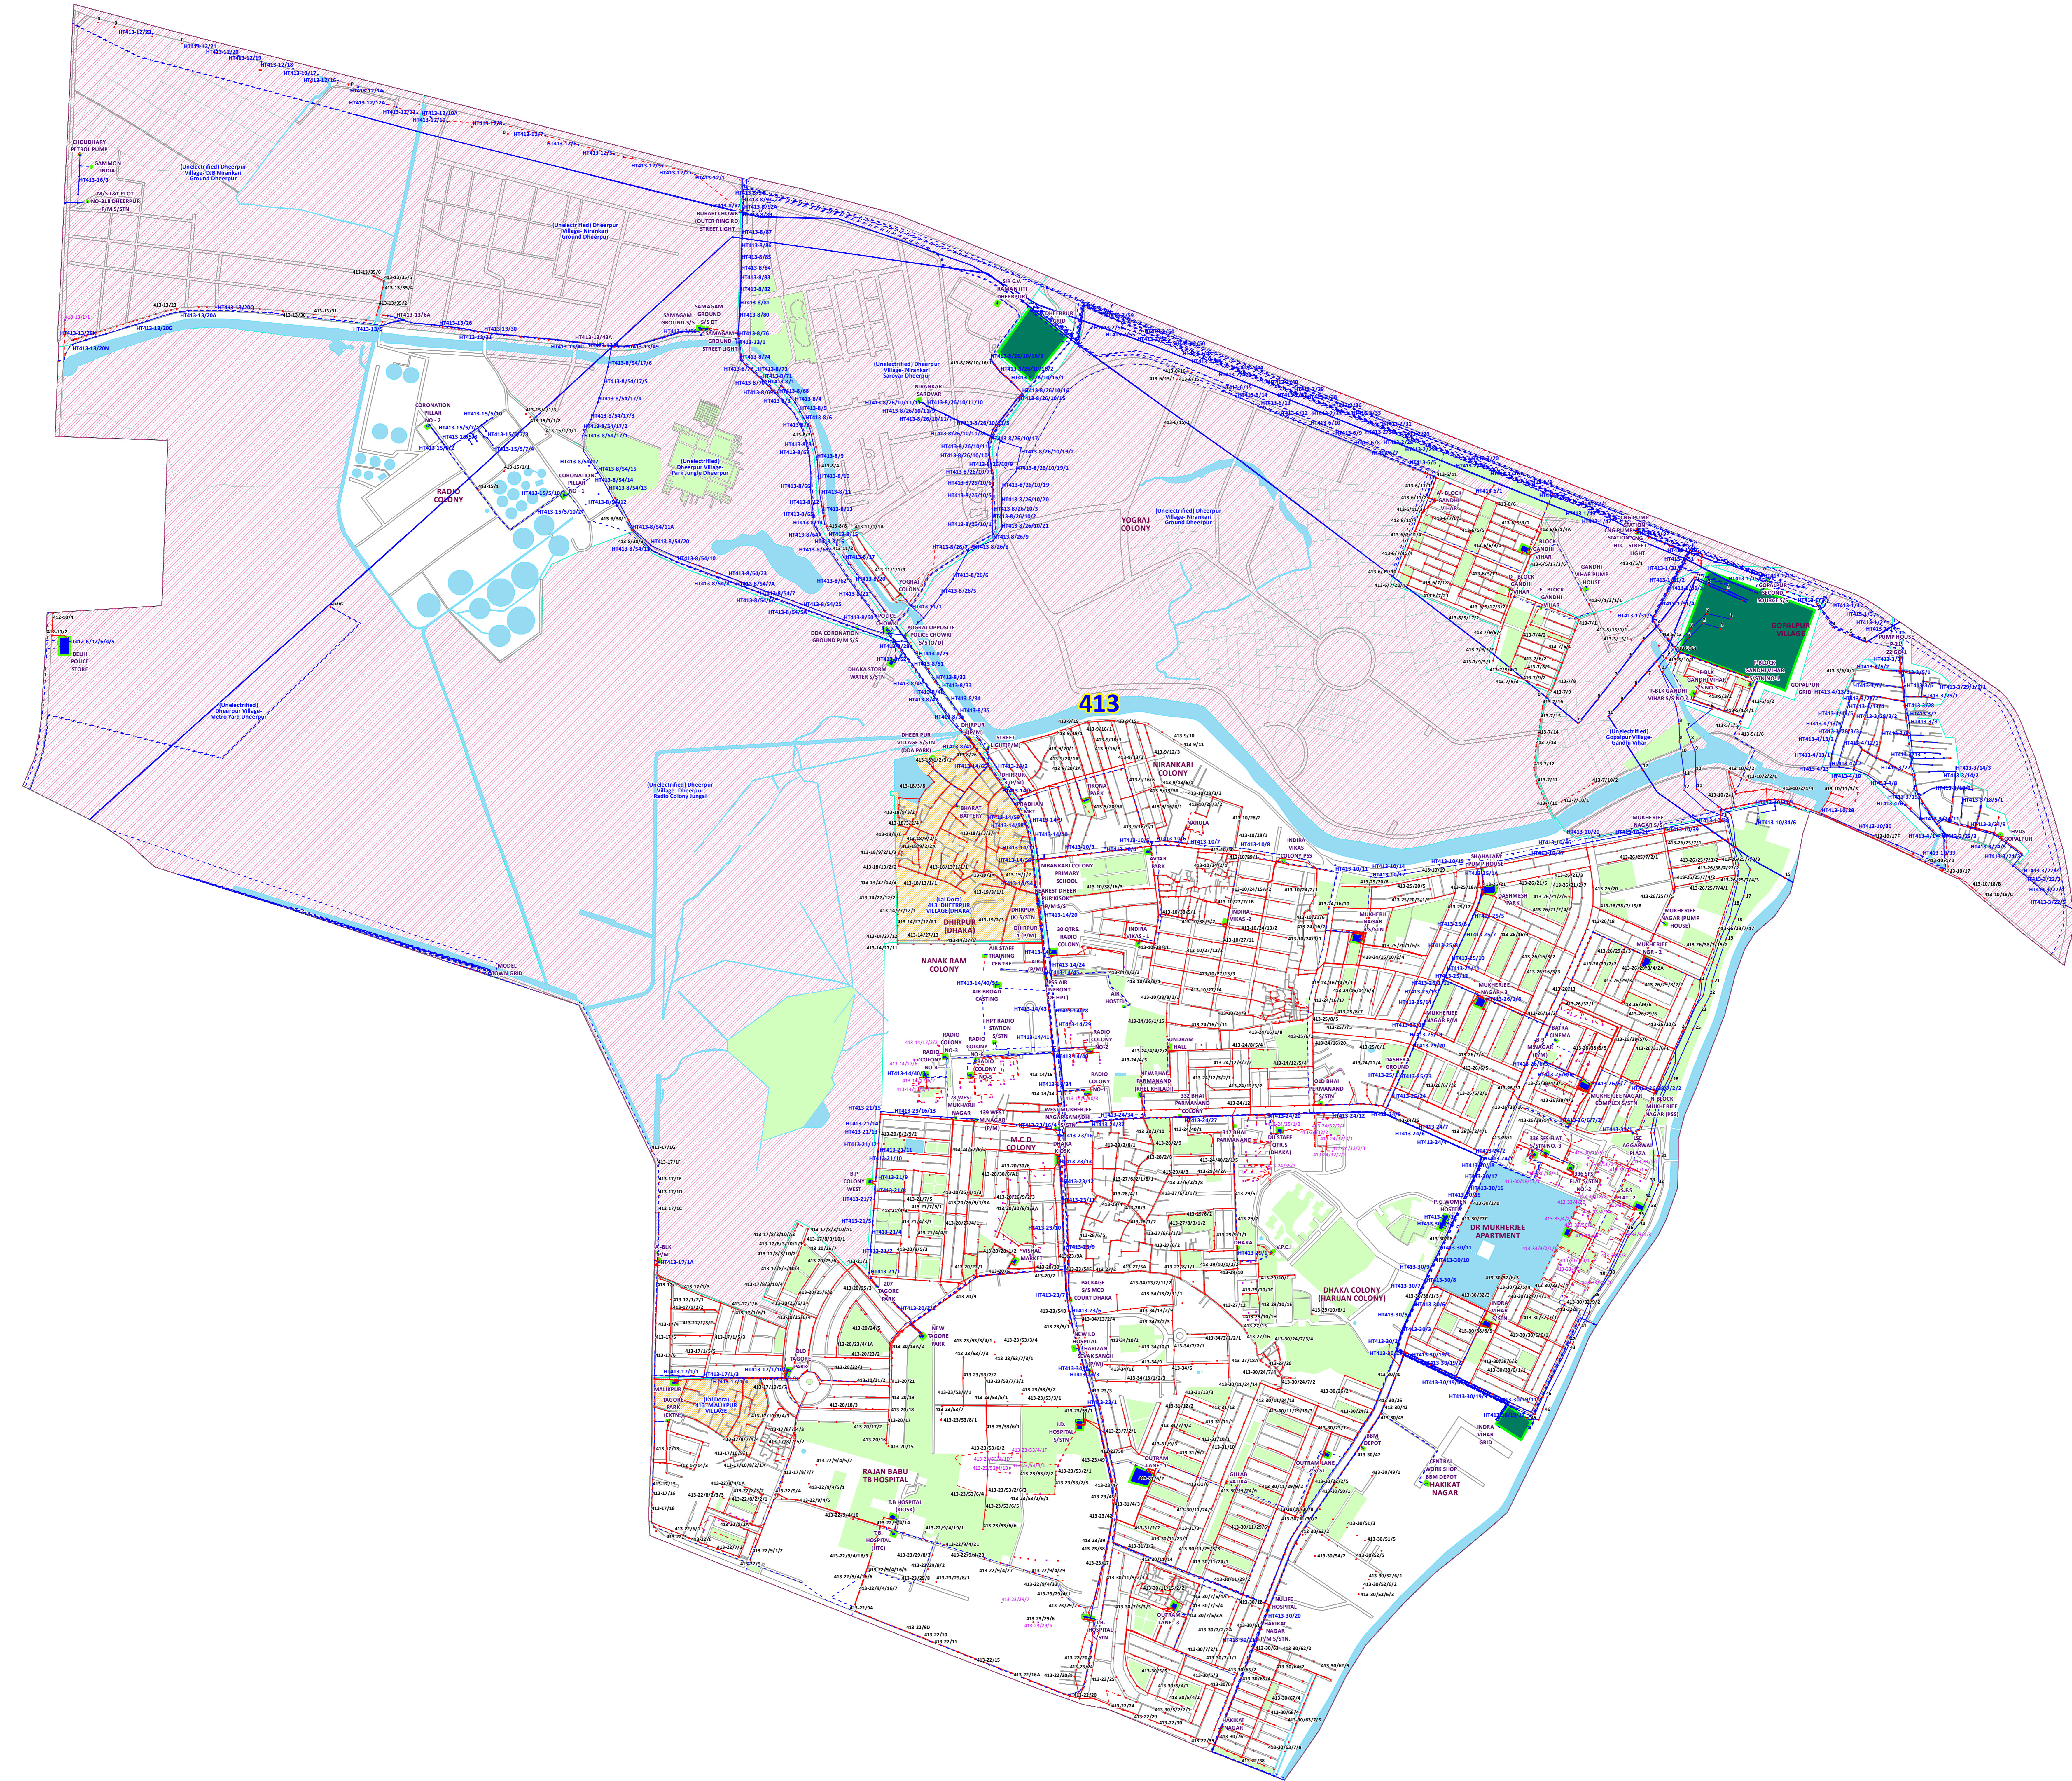

LEGEND

• LT_Pole	■ Grid Station
• HT_Poles	■ Zone_Boundary
--- EHVHT Cable	■ Green
--- LT Cable	■ Water_Area
--- EHVHT Line	■ Road
--- LT Line	■ Lal Dora
■ Feeder_Pillar	■ Unelectrified
■ Others	■ Agricultural
■ Substation	■