


UNELECTRIFIED AREA, ZONE - 504, DISTT - PITAMPURA

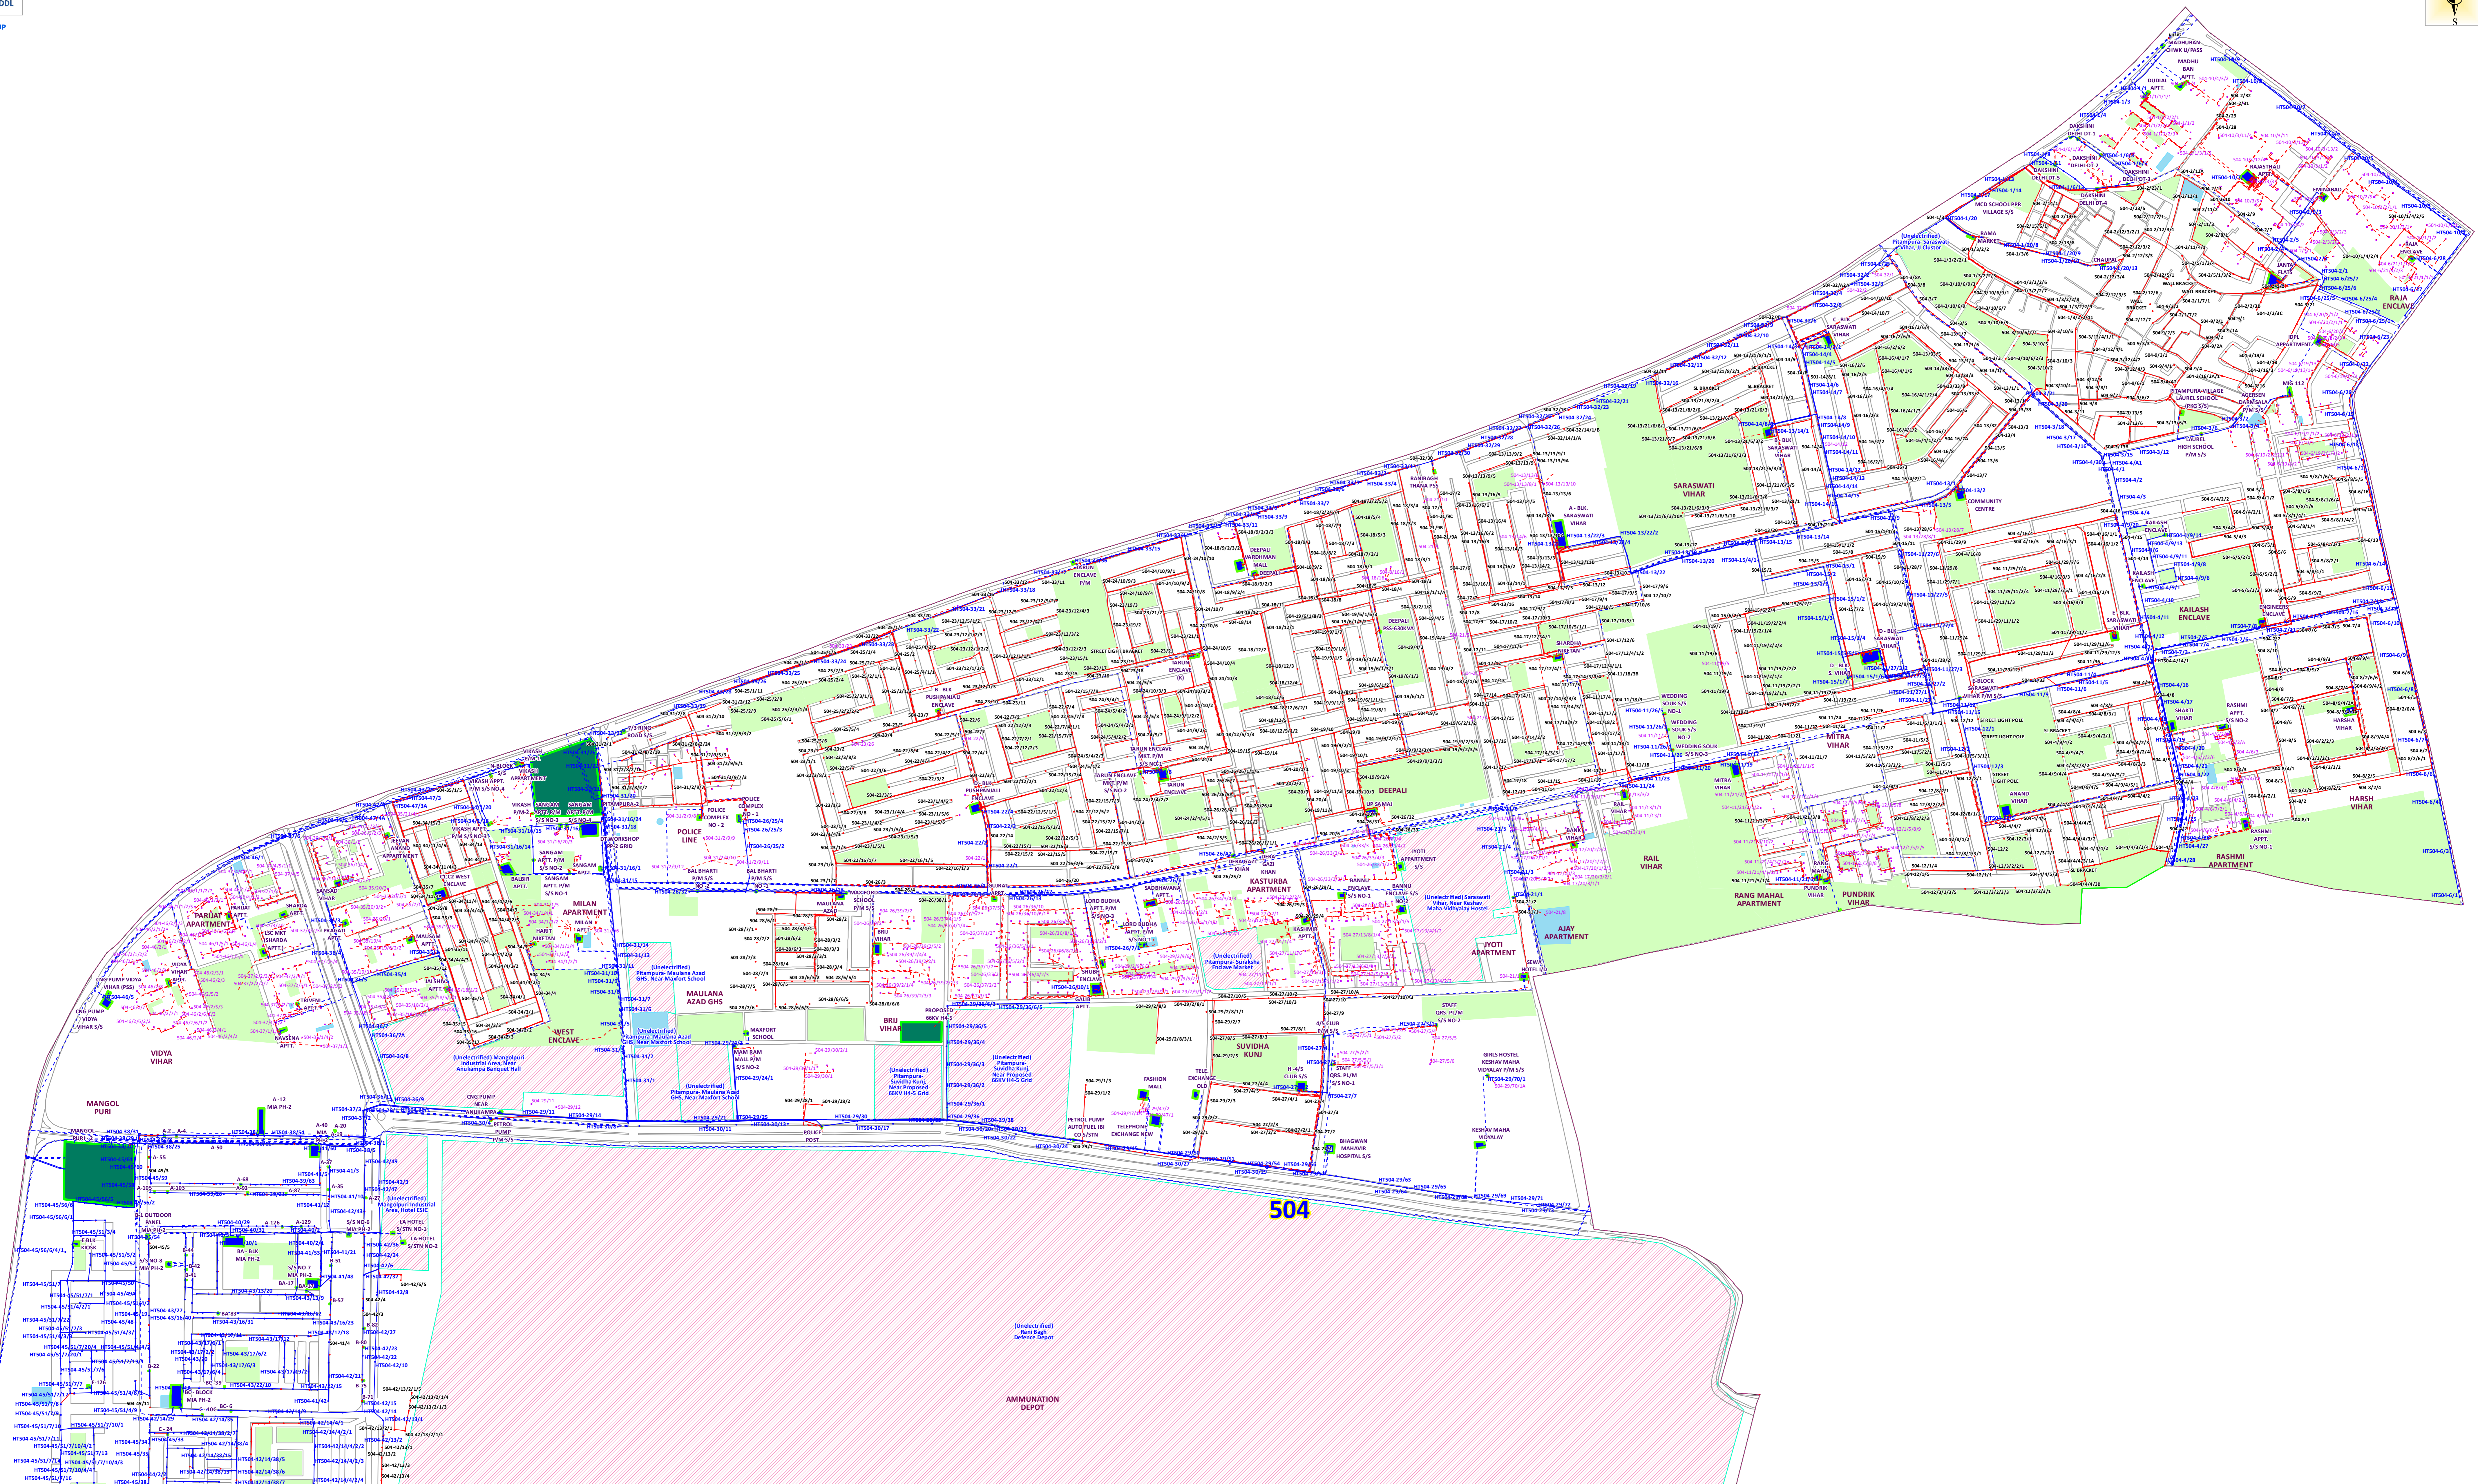

504

LEGEND

- LT_Pole
- HT_Poles
- EHVHT Cable
- LT Cable
- EHVHT Line
- LT Line
- Feeder_Pillar
- Grid Station
- Zone_Boundary
- Green
- Water_Area
- Road
- Lal Dora
- Unelectrified
- Agricultural
- Substation
- Others

AMMUNITION DEPOT