


UNELECTRIFIED AREA, ZONE - 518, DISTT - MANGOLPURI

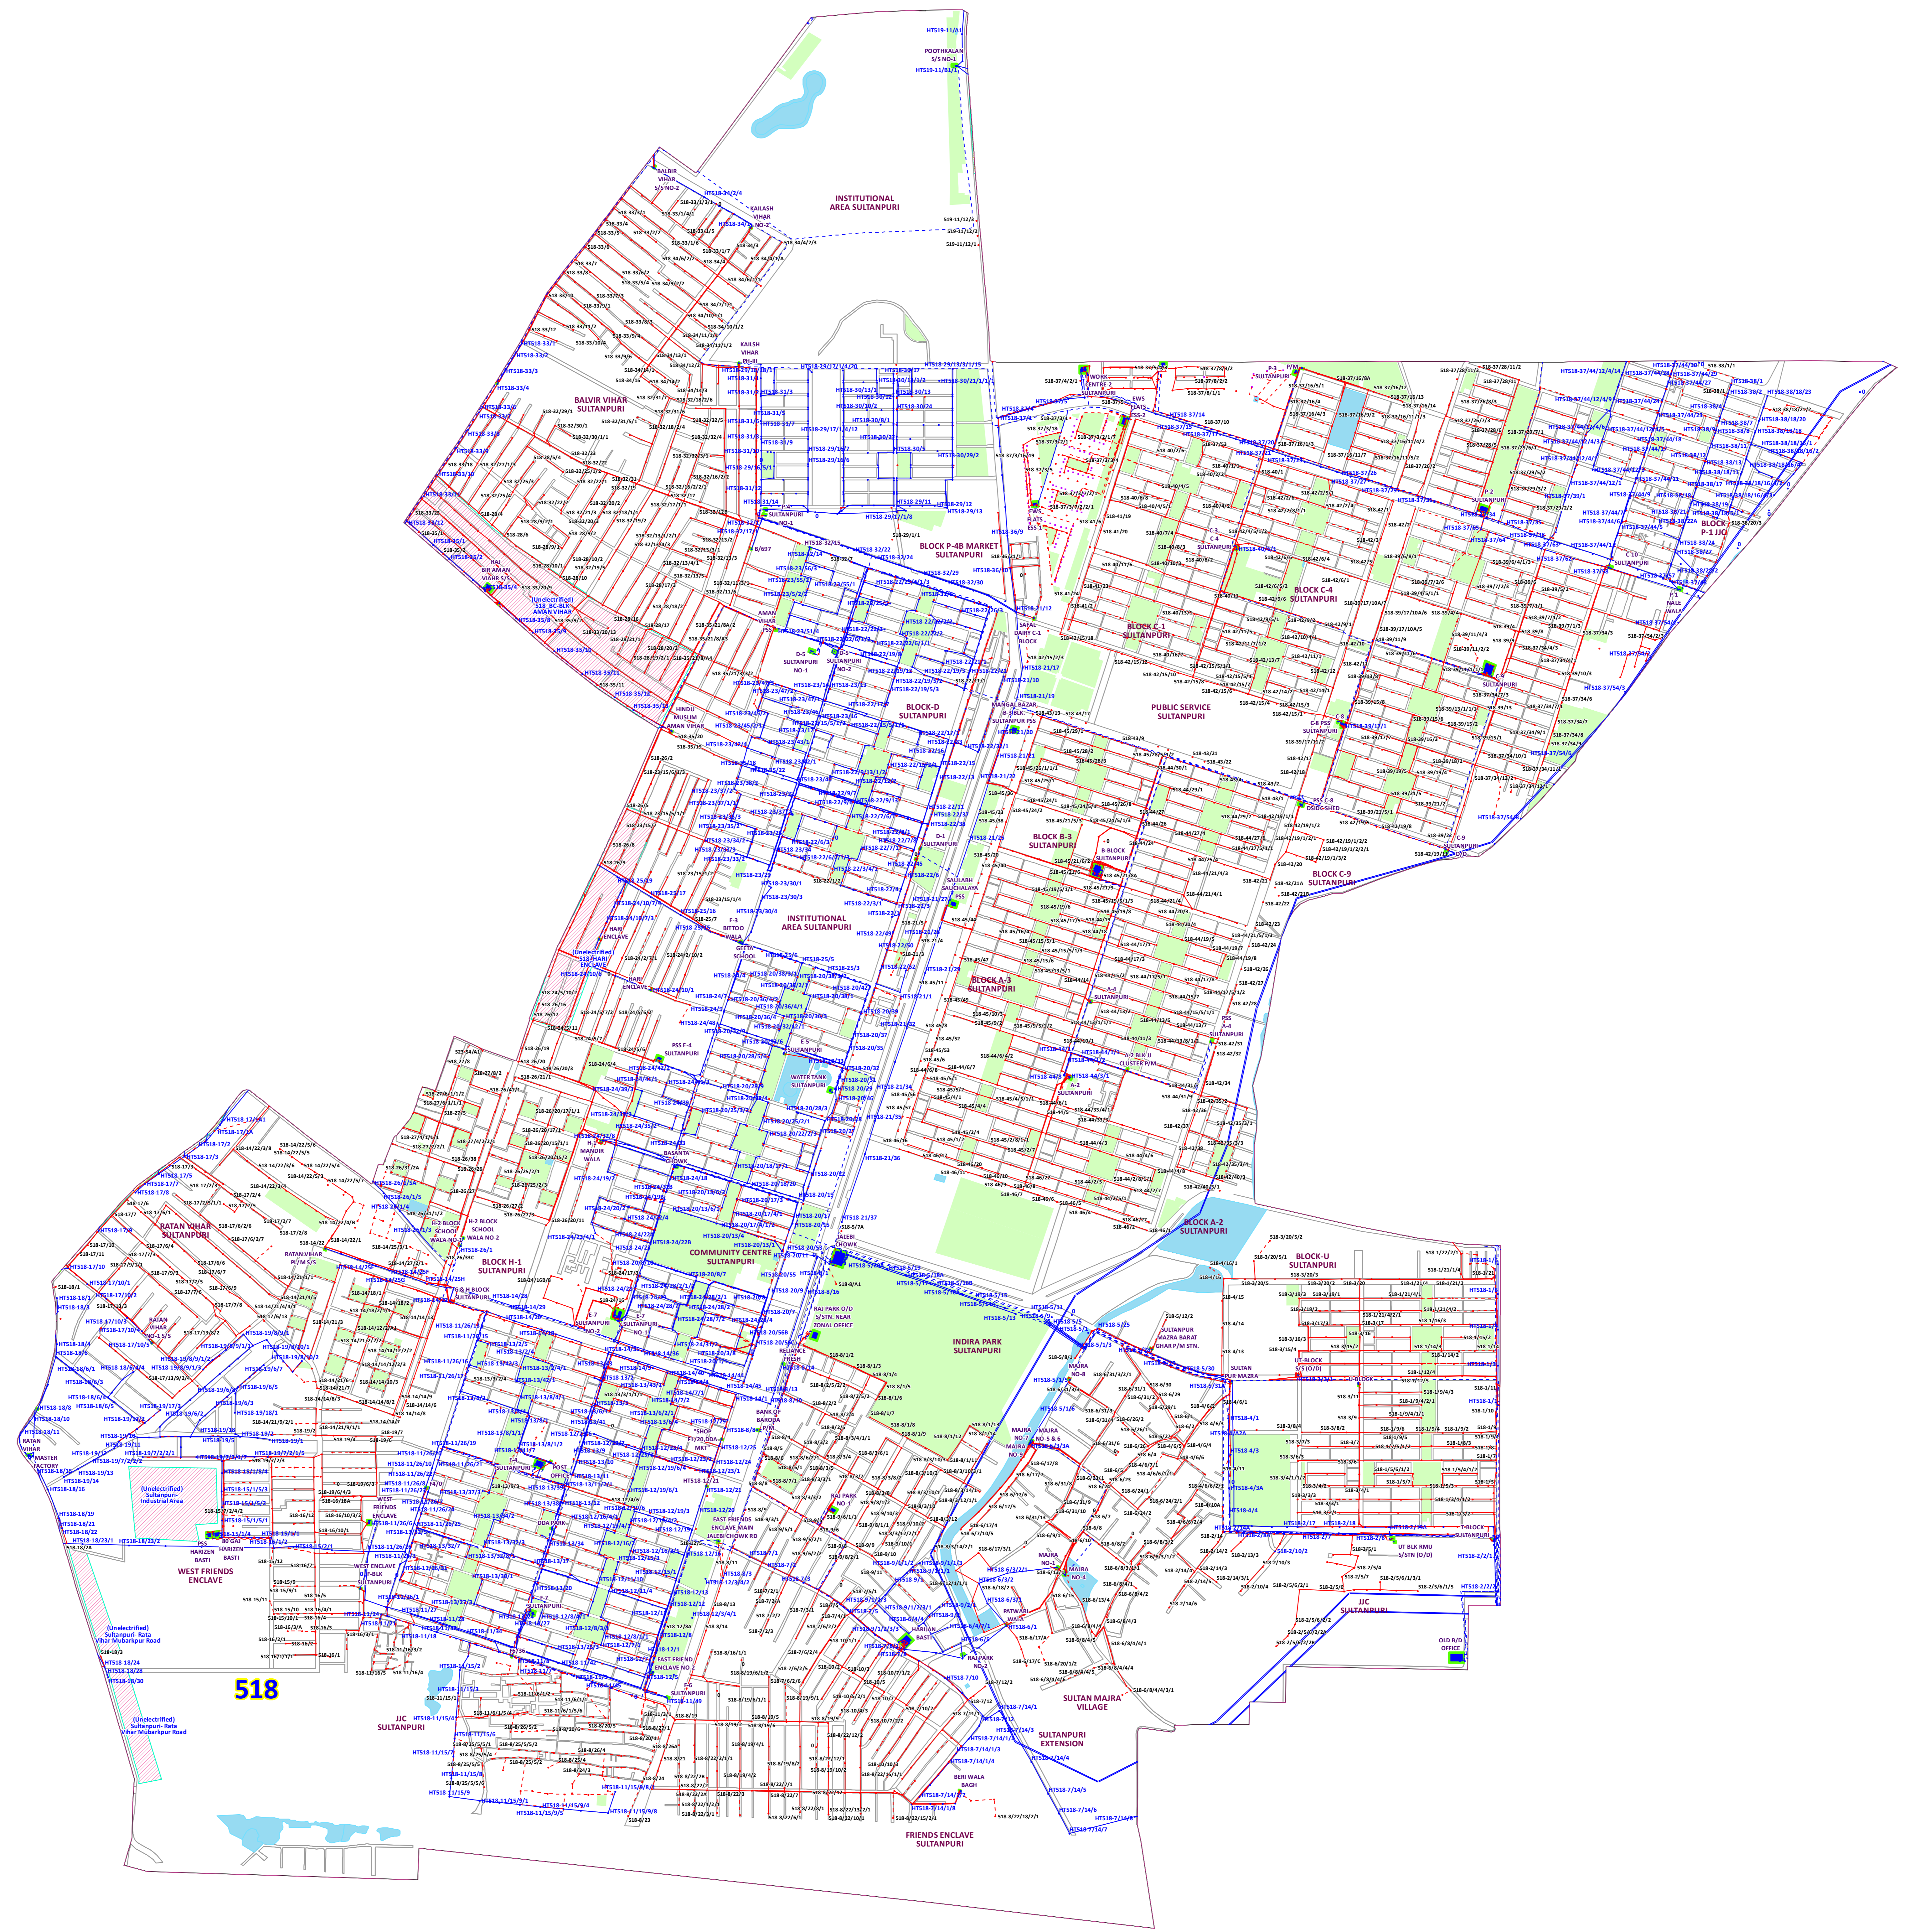

**LEGEND**

- LT\_Pole
- HT\_Poles
- EHVHT Cable
- LT Cable
- EHVHT Line
- LT Line
- Feeder\_Pillar
- Grid Station
- Zone\_Boundary
- Green
- Water\_Area
- Lal Dora
- Unelectrified
- Agricultural
- Substation

518